


This drawing is ©Bradshaw Gass & Hope LLP and is not to be copied, reproduced or re-distributed either in whole or in part without the prior written permission of the originator.


The originator shall have no responsibility for any liability, loss, cost, damage or expense arising from or relating to any use of this document other than for its intended purpose on this project.

This drawing shall be read in conjunction with all other relevant drawings, specifications and associated documentation. Any discrepancies, errors or omissions are to be reported to the originator before proceeding with work.


All dimensions are to be checked on site by the contractor prior to proceeding with any work.

**Hazard Identification** 

ref	hazard	date

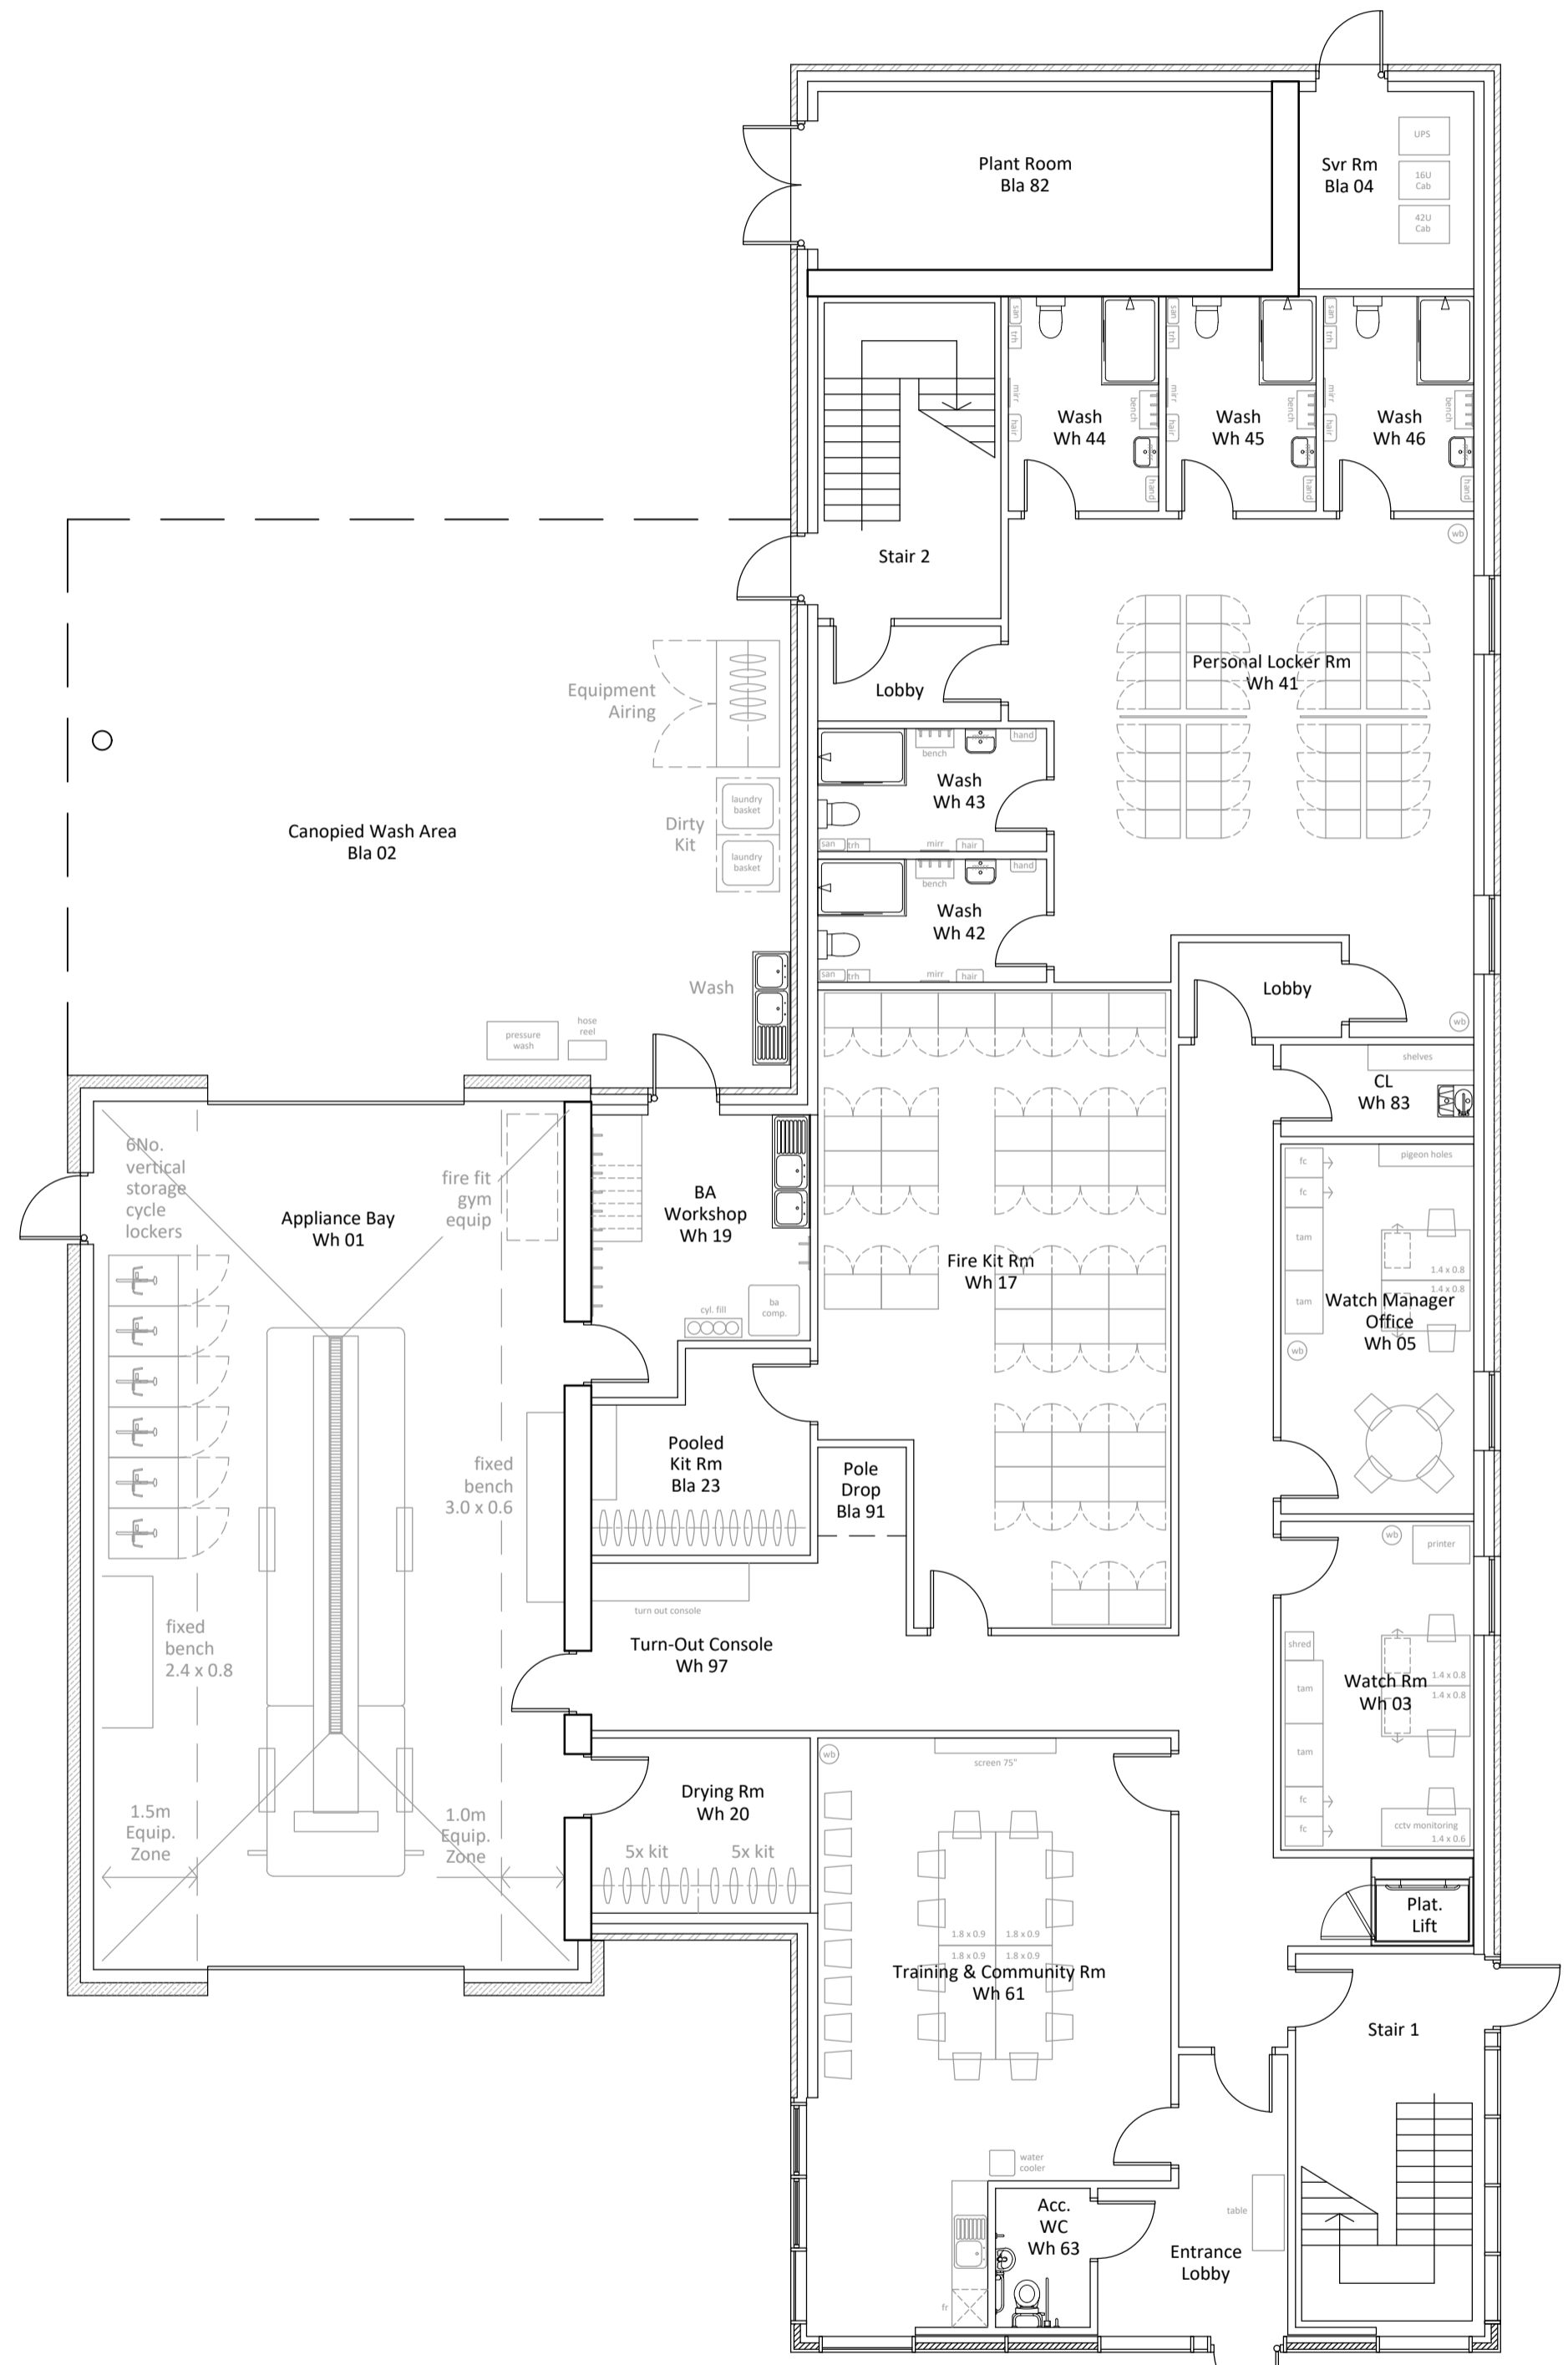

**LEVEL 0**

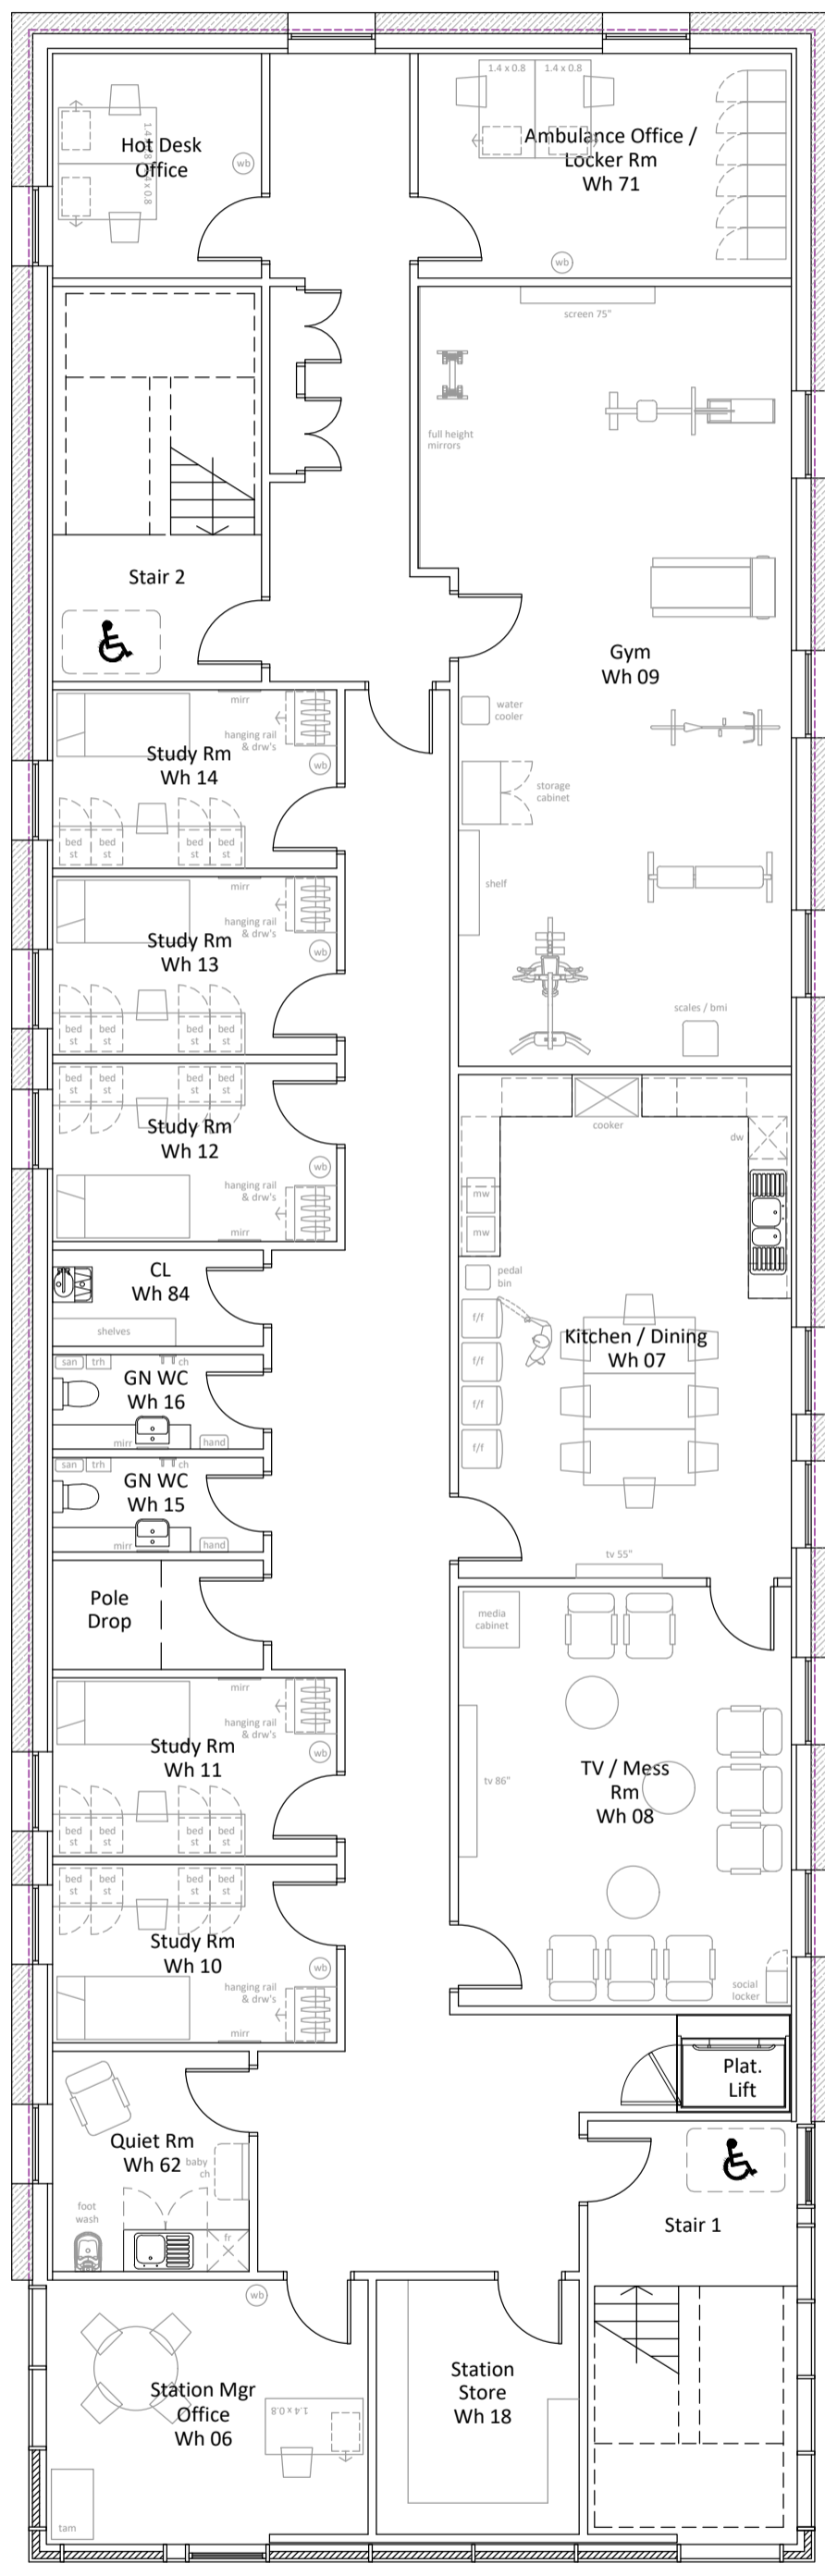

**LEVEL 1**



ref	revision	by	date
P1	FIRST ISSUE	ST	23.03.23

**BGH** Architects  
Consulting Engineers  
Quantity Surveyors

21 Silverwell Street  
Bolton  
BL1 1PR  
t: 01204 525321  
email@bghbolton.co.uk  
www.bghbolton.co.uk

**Bradshaw Gass & Hope LLP**

client  
**GREATER MANCHESTER  
COMBINED AUTHORITY**

project  
**NEW FIRE STATIONS  
FEASIBILITY STUDIES**

drawing  
**WHITEFIELD FIRE STATION  
PROPOSED FLOOR PLANS**

drawn by ST date MAR 23

checked by date

scale 1:100 A1

dwg no 1978.35.4352 rev P1